


Notes:
 - Do not scale from this drawing. Use figured dimensions in all cases.
 - Verify dimensions on site and report any discrepancies to the Architect immediately.
 - This drawing is to be read in conjunction with the Architect's Specification.
 - © This drawing is copyright and may only be reproduced with the Architect's permission.

Drawing Notes:

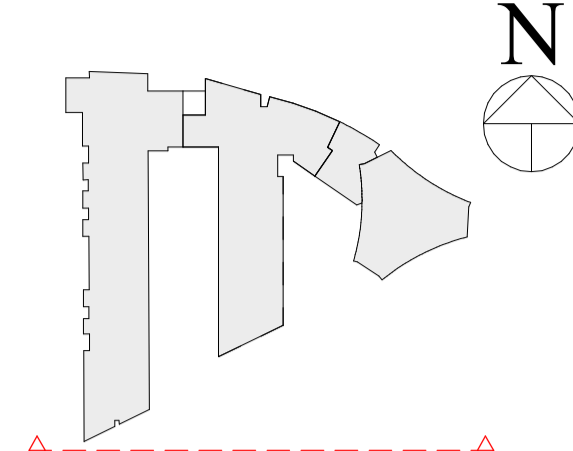


SITE BOUNDARY

AREA TO WHICH THIS APPLICATION RELATES

Materials Legend

1. SELECTED OAT BRICK
2. SELECTED DARK BRICK
3. SELECTED METAL CLADDING
4. SELECTED RENDER
5. SELECTED LIGHT BRICK
6. PRE-CAST FACADE
7. PRE-CAST CILL
8. ALUMINIUM WINDOW

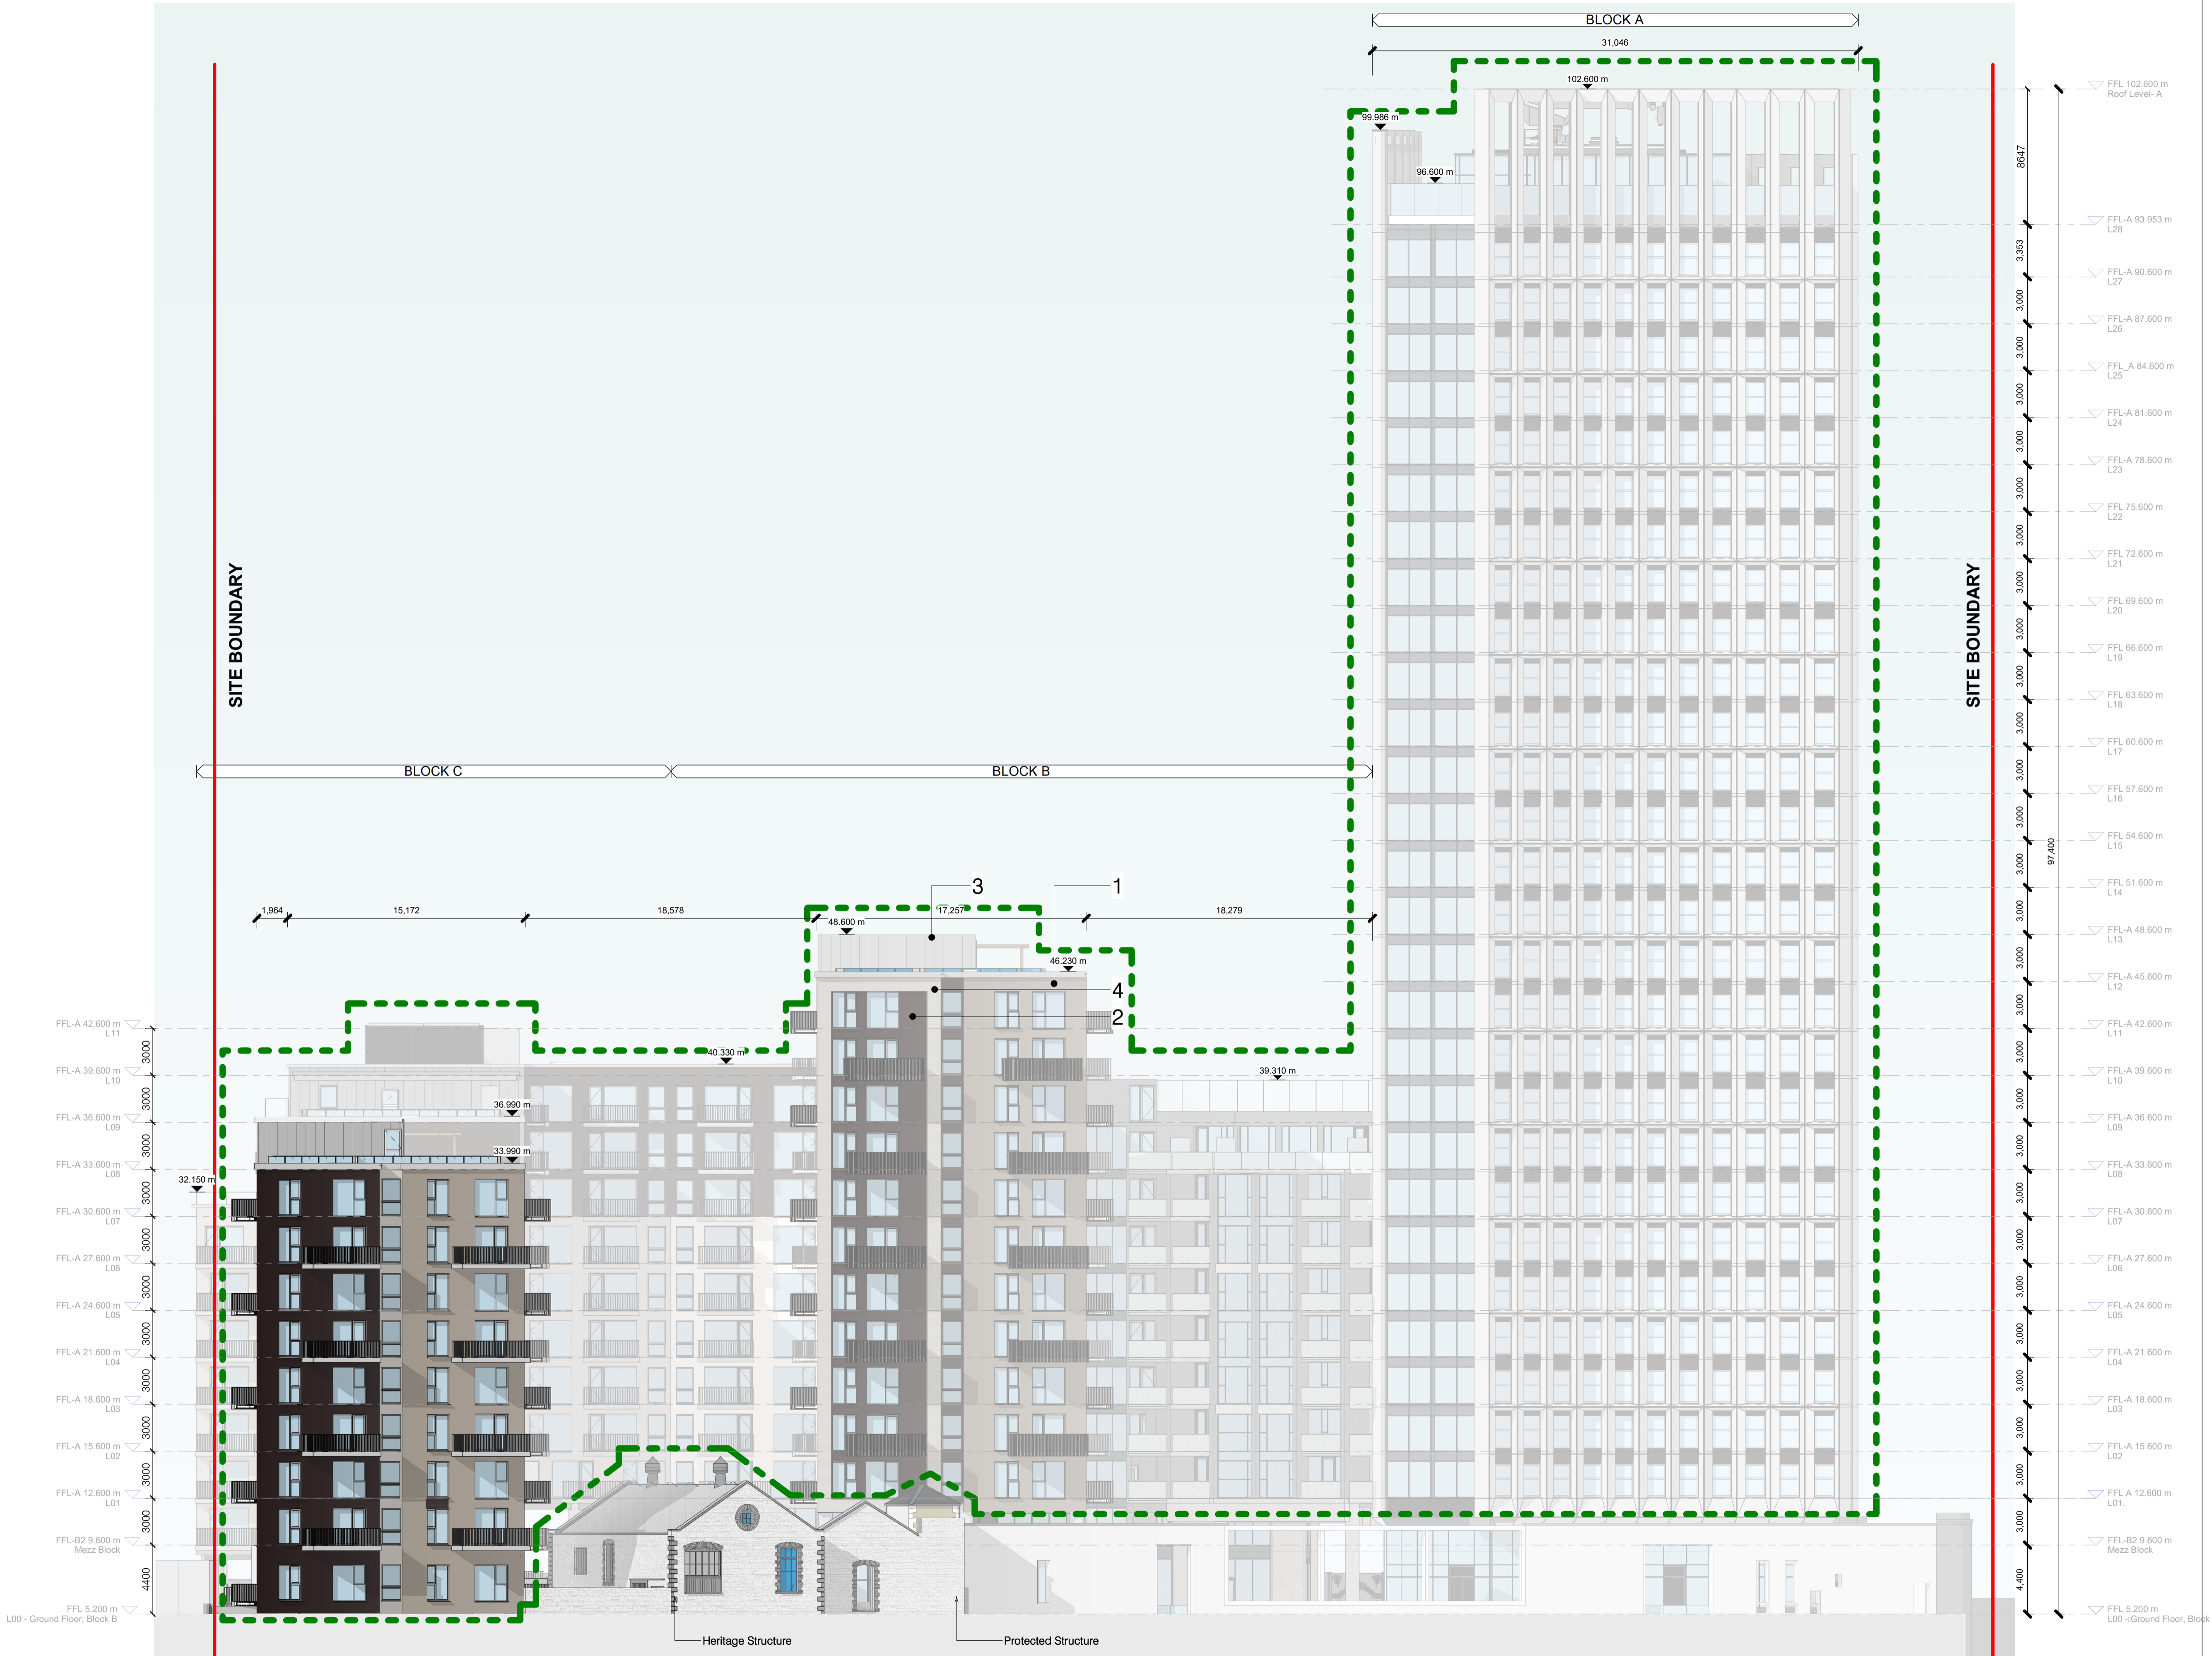

Rev.	Date	Drawn	Details of Issue / Revision
P01	20.03.2026	RAU	Issued for Planning

reddyQ+U

Dartry Mills,
 Dartry Road,
 Dublin 6,
 D06 Y0E3
 T: +353 (0)1 498 7000
 W: www.reddyarchitecture.com
 E: info@reddyarchitecture.com

Client Details:
 Ruirside Developments Ltd

Project Details:
 Parkgate St
 42a Parkgate St, Dublin 8

Drawing Title:
 Application 01 - Proposed South Elevation

Job No. P24-216D	Sheet Size: A1_Landscape	Scale @A1: As indicated
Issue Date: 20.03.2026	Drawn By: RAU	Reviewed By: PK

Status: S0	Purpose of Issue: Planning Permission
----------------------	---

Project - System - Spatial Zone - Level - Type - Originator - Role - Number PGS-02-SW-ZZZ-DR-RAU-AR-2002	Revision P01
--	------------------------