



South Contextual Elevation
1 : 500

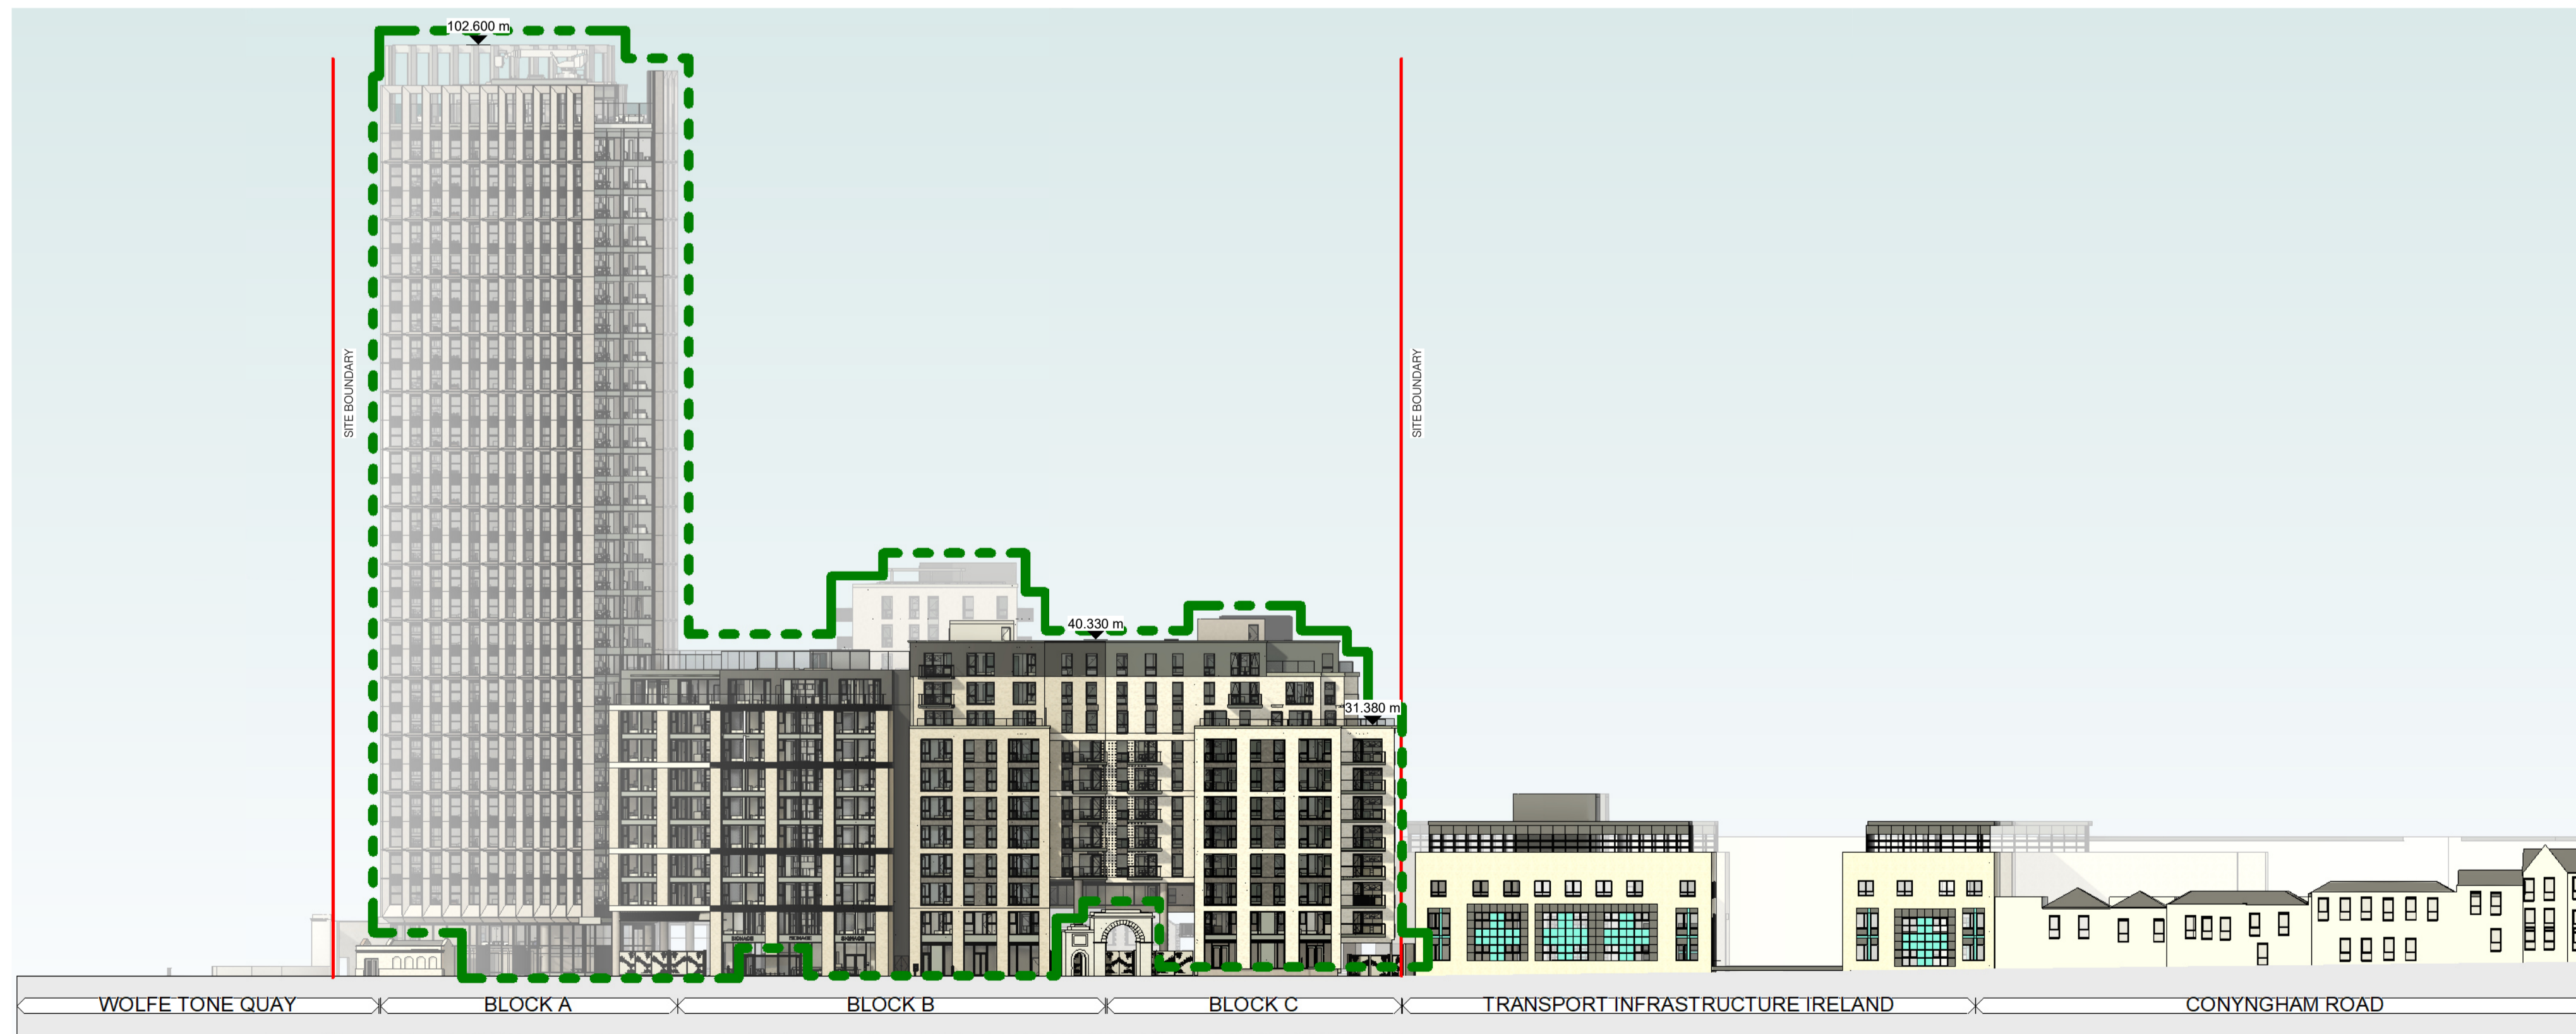

North Contextual Elevation
1 : 500

Notes:
 - Do not scale from this drawing. Use figured dimensions in all cases.
 - Verify dimensions on site and report any discrepancies to the Architect immediately.
 - This drawing is to be read in conjunction with the Architect's Specification.
 - © This drawing is copyright and may only be reproduced with the Architect's permission.

Drawing Notes:

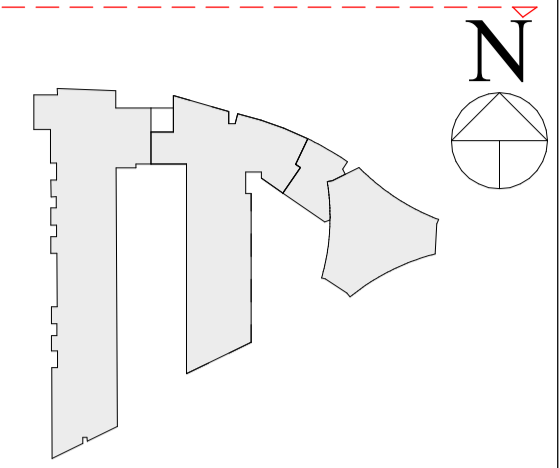

- SITE BOUNDARY**
- AREA TO WHICH THIS APPLICATION RELATES**

Rev.	Date	Drawn	Details of Issue / Revision
P01	20.03.2026	RAU	Issued for Planning

Issues & Revisions



Dartry Mills,
 Dartry Road
 Dublin 6,
 D06 Y0E3
 T: +353 (0)1 498 7000
 W: www.reddyarchitecture.com
 E: info@reddyarchitecture.com

Client Details:
Ruiside Developments Ltd

Project Details:
Parkgate St
42a Parkgate St, Dublin 8

Drawing Title:
Application 01 - Proposed Contiguous Elevations

Job No. P24-216D	Sheet Size: A1_Landscape	Scale @A1: As indicated
Issue Date: 20.03.2026	Drawn By: RAU	Reviewed By: PK

Status: S0	Purpose of Issue: Planning Permission
Project - System - Spatial Zone - Level - Type - Originator - Role - Number	
PGS-02-SW-ZZZ-DR-RAU-AR-2006	
Revision: P01	