





Proposed Section Block C 1-1
1 : 200

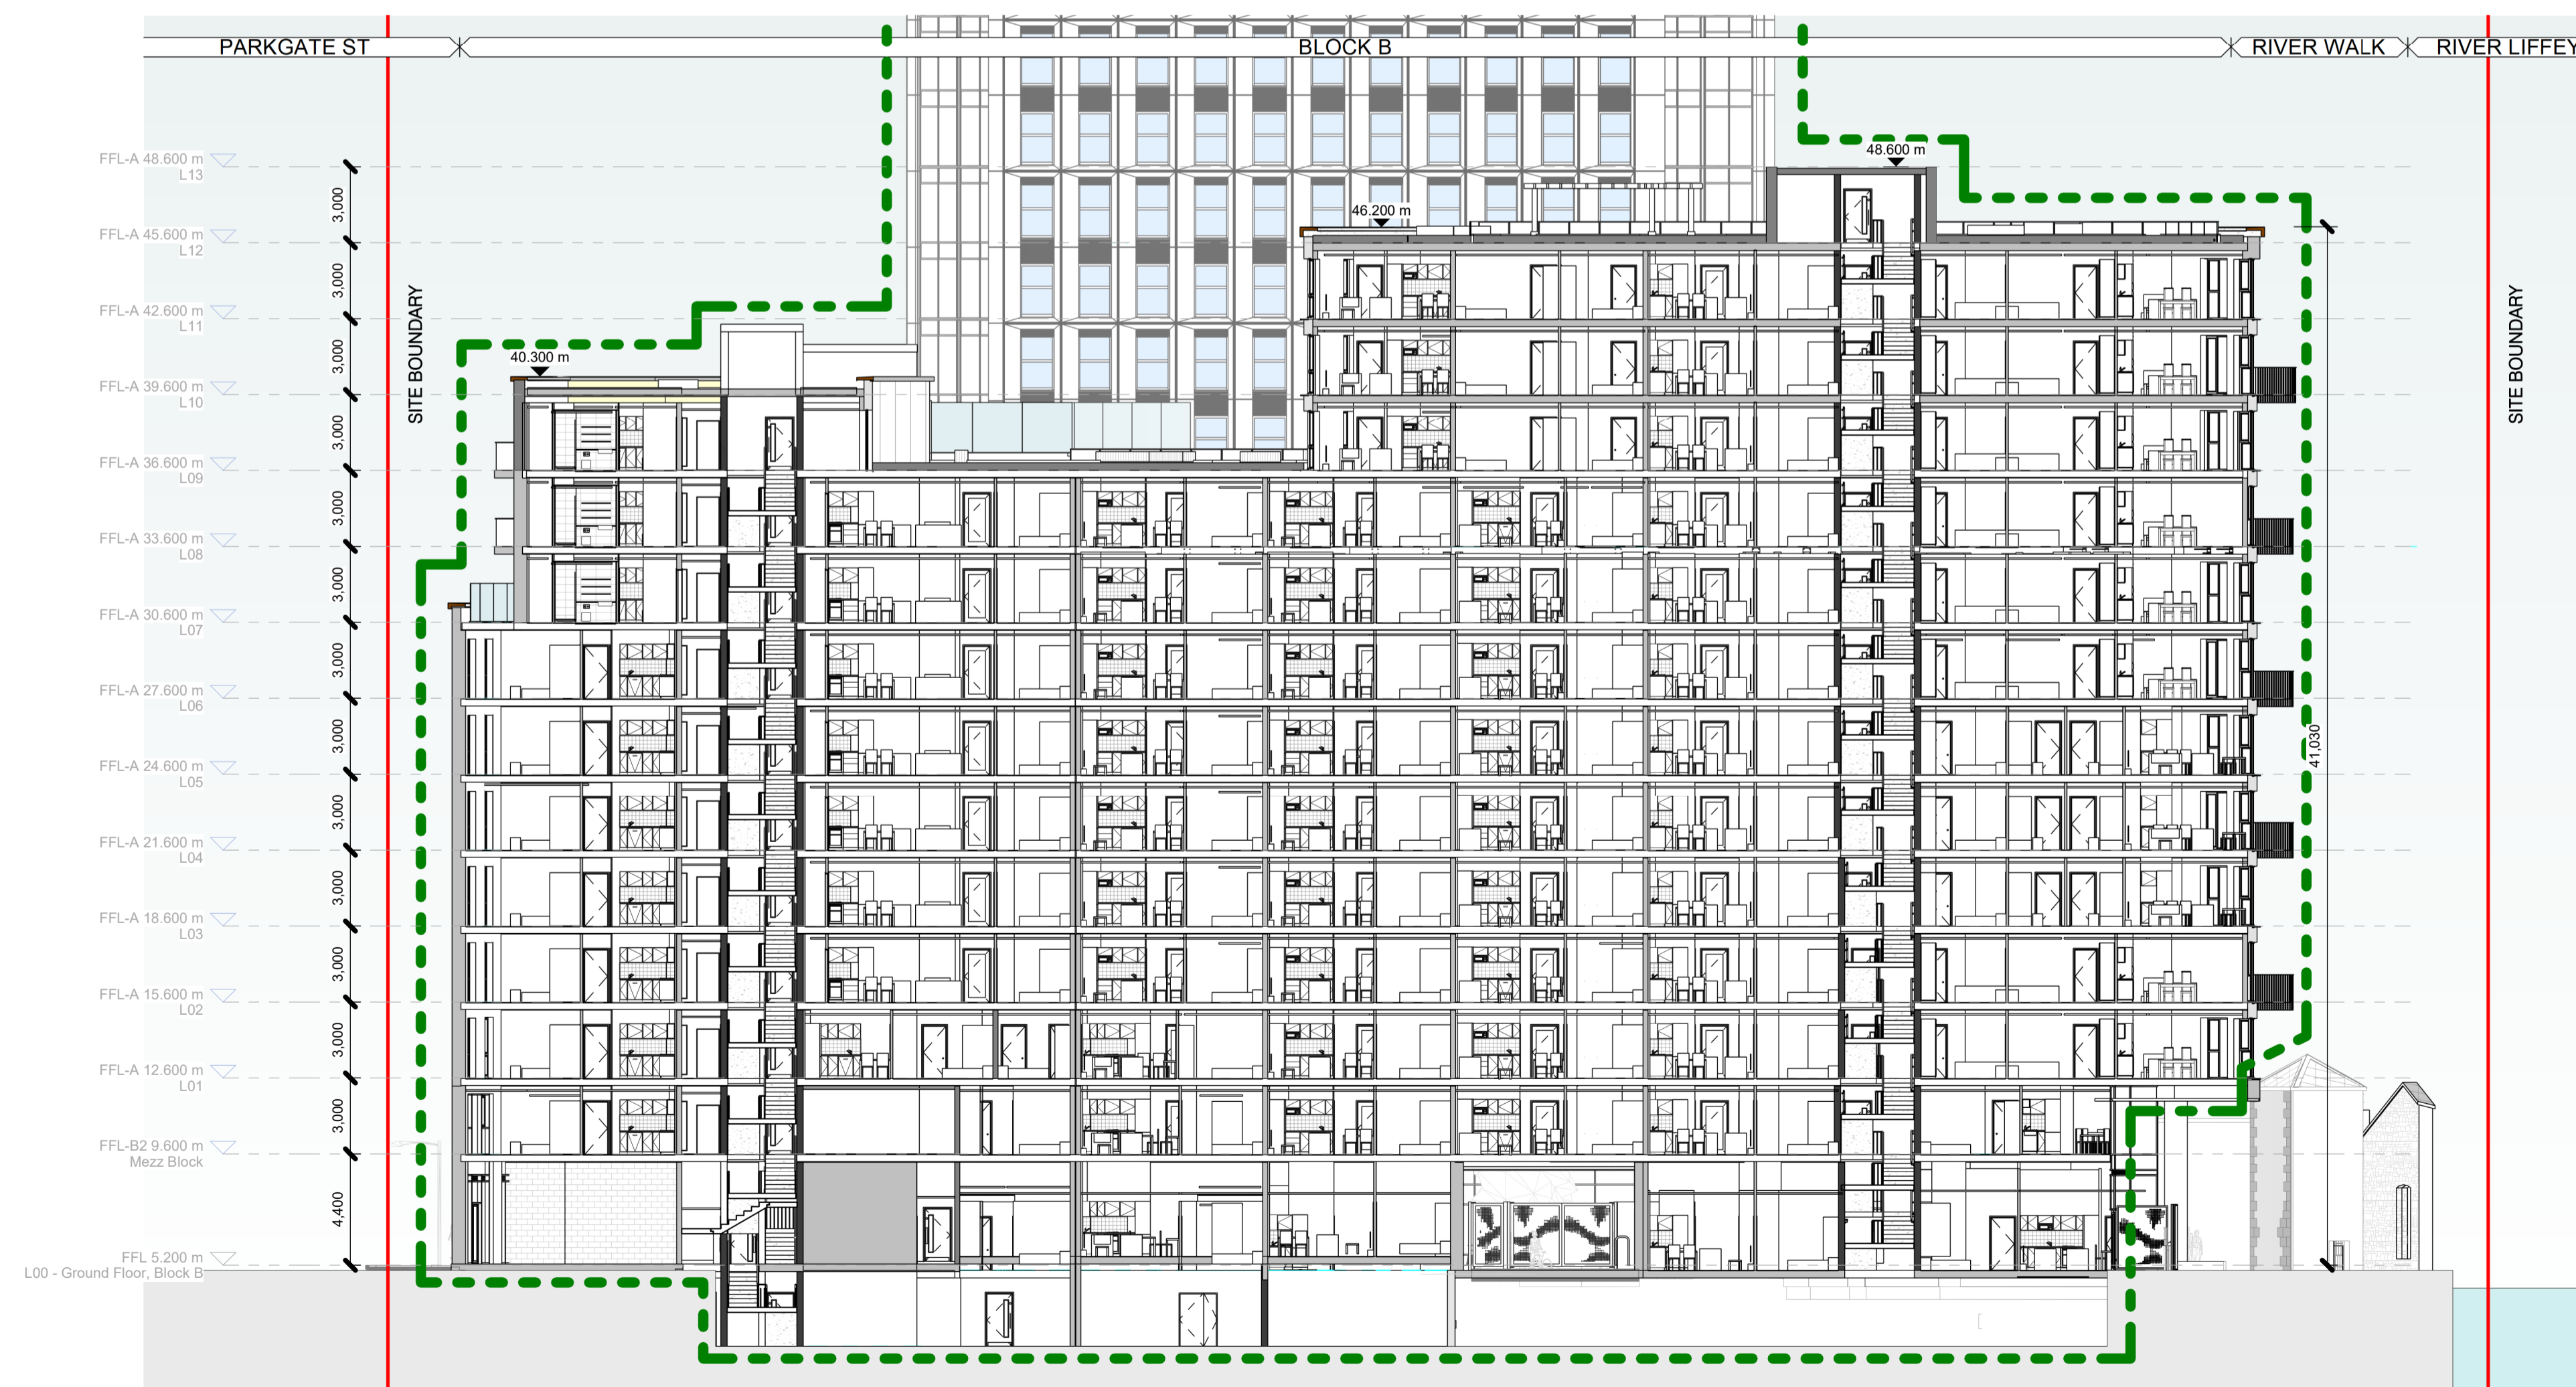

Proposed Section Block B 2-2
1 : 200

Notes:
 - Do not scale from this drawing. Use figured dimensions in all cases.
 - Verify dimensions on site and report any discrepancies to the Architect immediately.
 - This drawing is to be read in conjunction with the Architect's Specification.
 - © This drawing is copyright and may only be reproduced with the Architect's permission.

Drawing Notes:

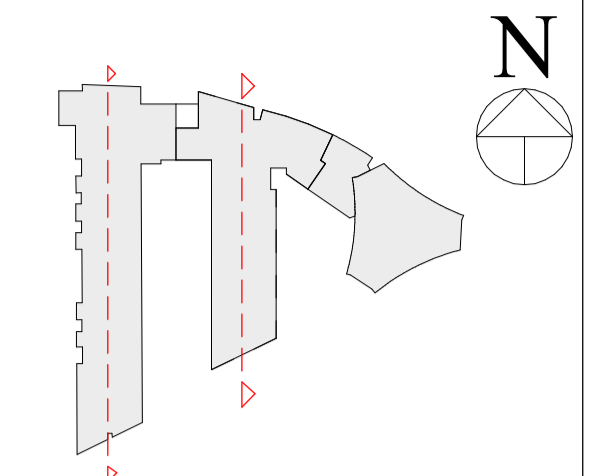

SITE BOUNDARY
AREA TO WHICH THIS APPLICATION RELATES

Rev.	Date	Drawn	Details of Issue / Revision
P01	20.03.2026	RAU	Issued for Planning

reddyQ+U
 Dartry Mills,
 Dartry Road
 Dublin 6,
 D06 Y0E3
 T: +353 (0)1 498 7000
 W: www.reddyarchitecture.com
 E: info@reddyarchitecture.com

Ruirside Developments Ltd

**Parkgate St
 42a Parkgate St, Dublin 8**

**Application 01 - Proposed Section Block C 1-1 +
 Proposed Section Block B 2-2**

Job No. P24-216D	Sheet Size: A1_Landscape	Scale @A1: As indicated
Issue Date: 20.03.2026	Drawn By: RAU	Reviewed By: PK

Status S0	Purpose of Issue Planning Permission
Project - System - Spatial Zone - Level - Type - Originator - Role - Number	
PGS-02-SW-ZZZ-DR-RAU-AR-3001	P01