


Notes:
 - Do not scale from this drawing. Use figured dimensions in all cases.
 - Verify dimensions on site and report any discrepancies to the Architect immediately.
 - This drawing is to be read in conjunction with the Architect's Specification.
 - © This drawing is copyright and may only be reproduced with the Architect's permission.


Drawing Notes:

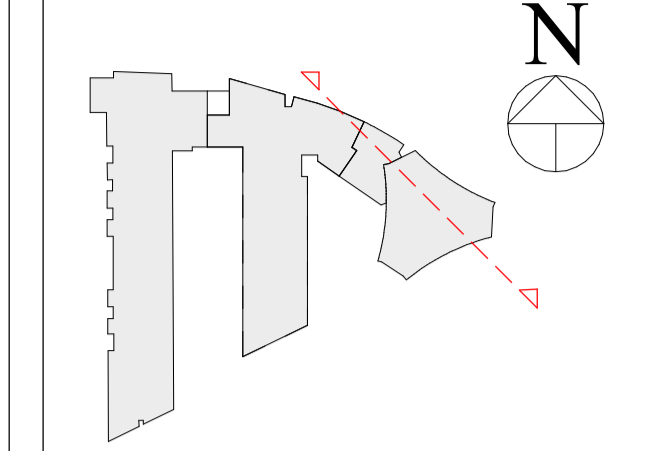

SITE BOUNDARY

AREA TO WHICH THIS APPLICATION RELATES

Section 18
1 : 200

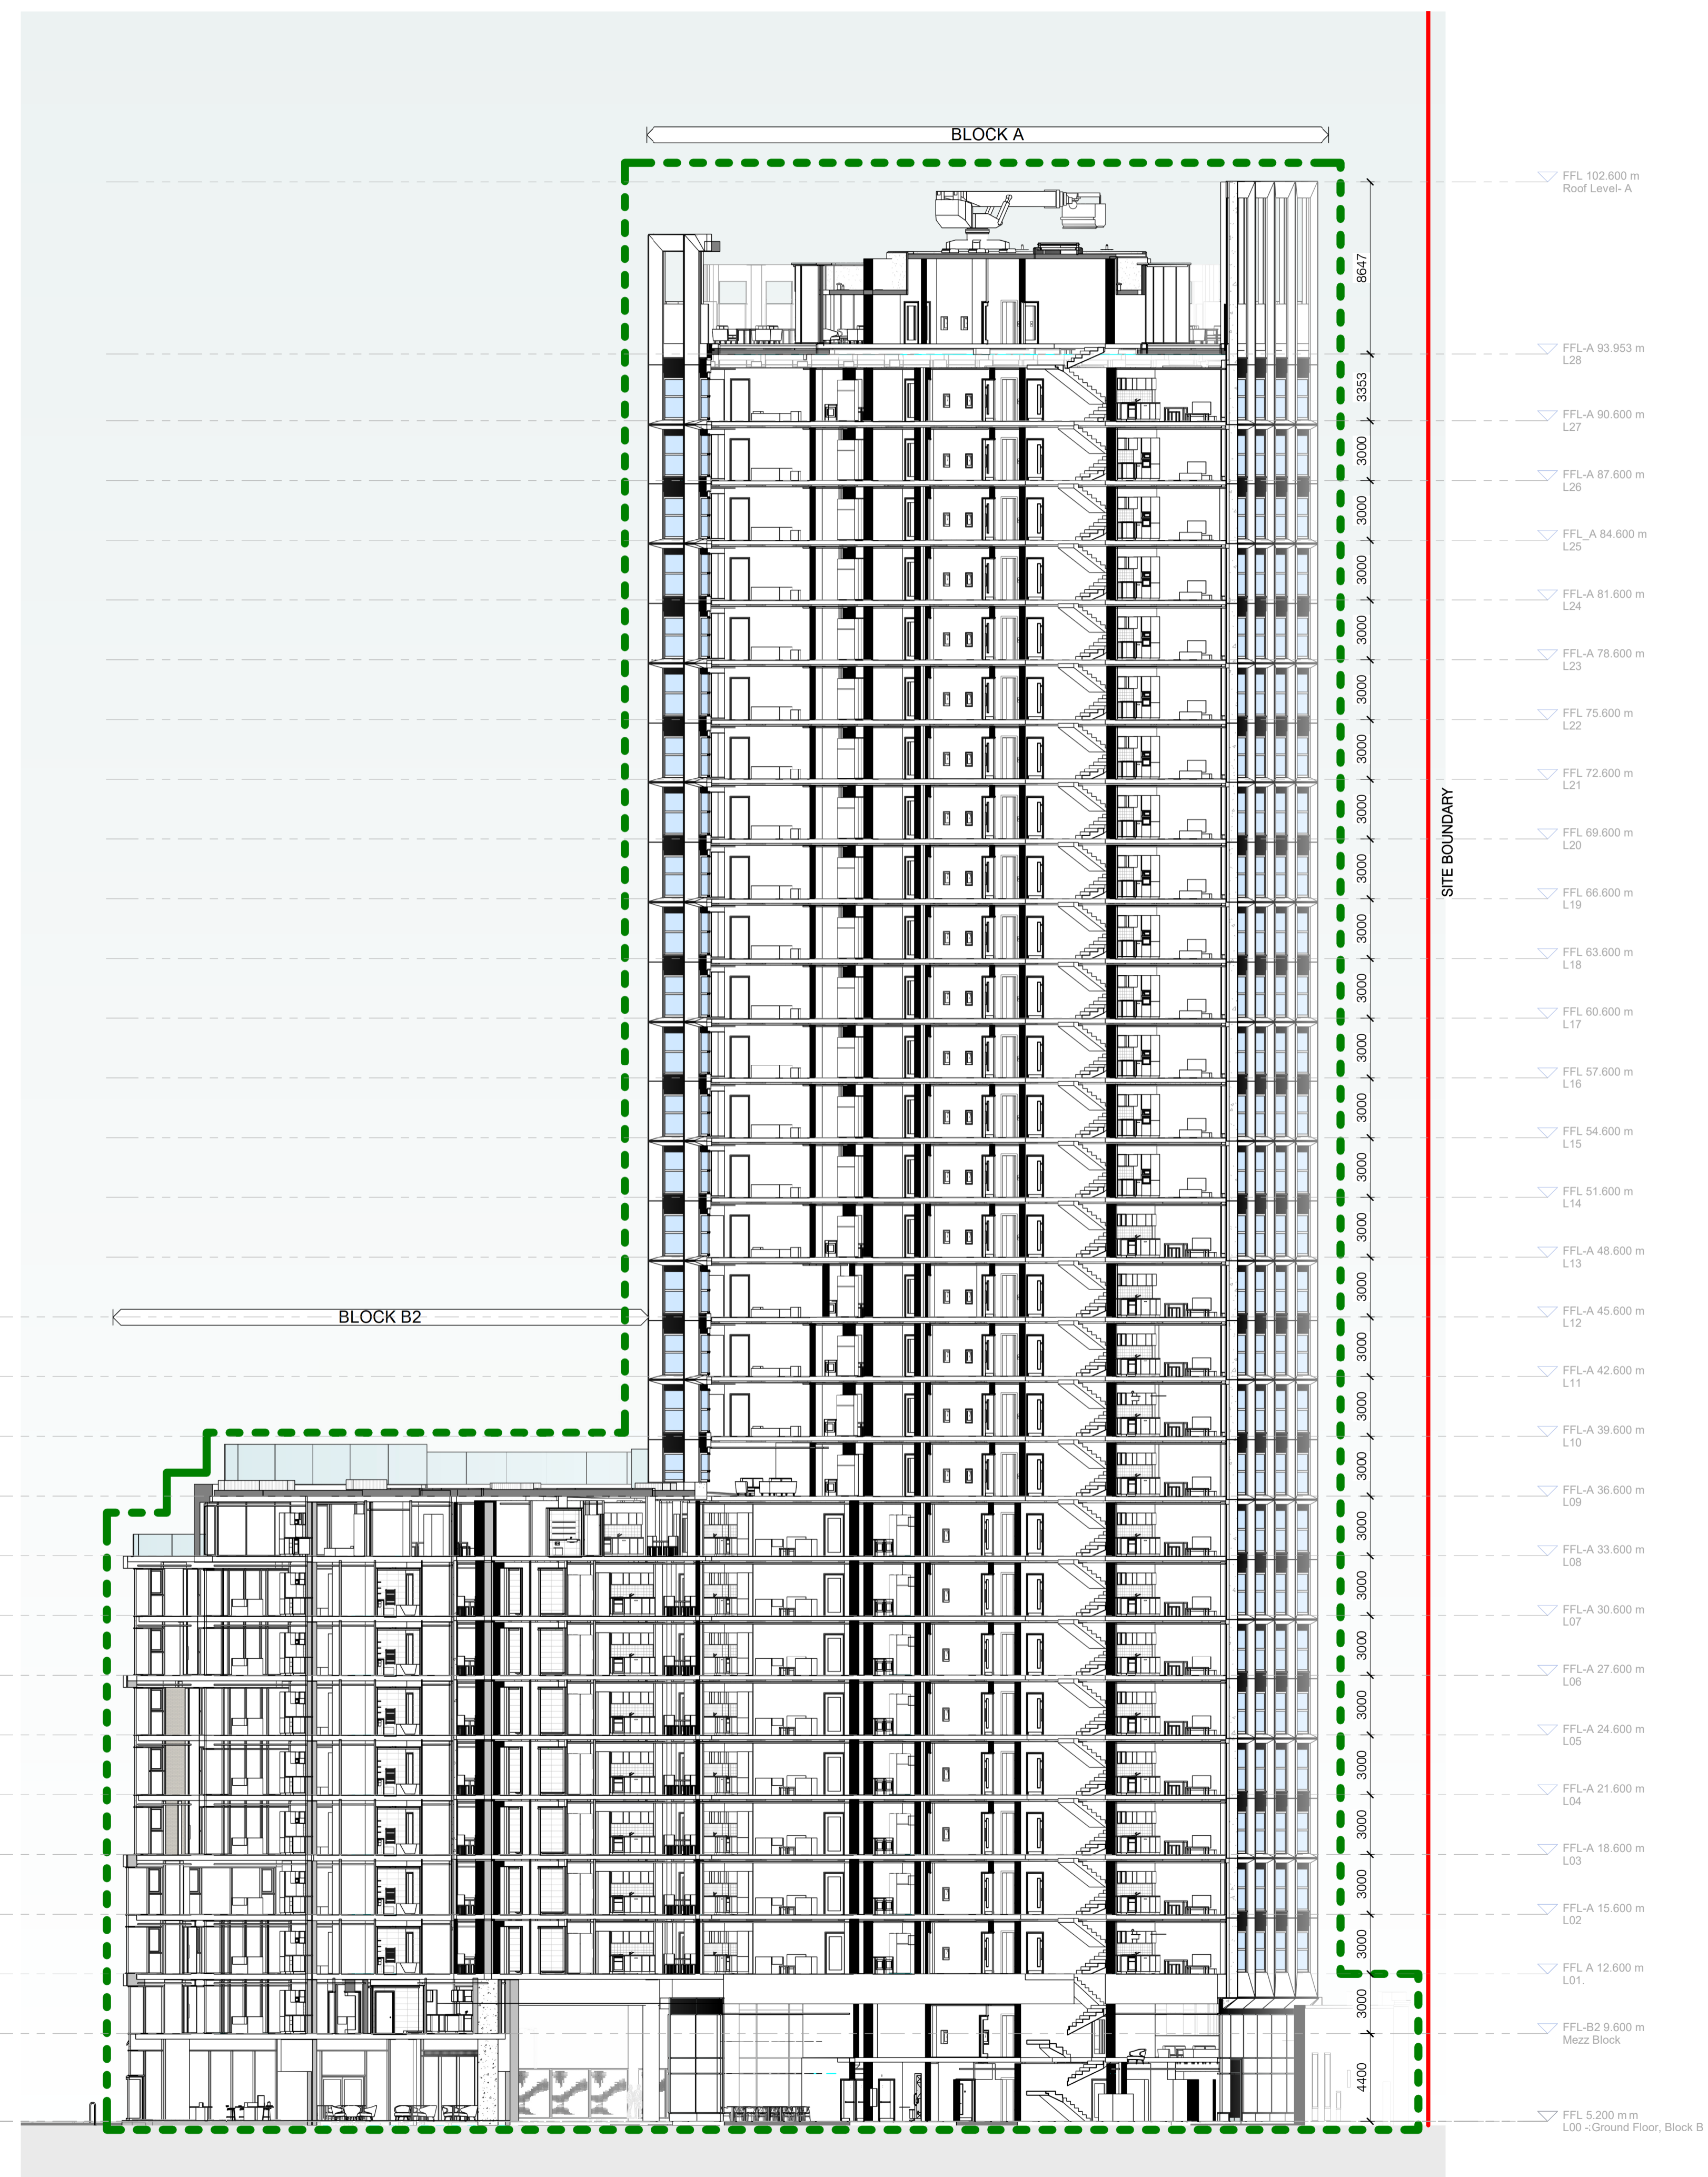

SITE BOUNDARY

- ▽ FFL 102.600 m
Roof Level - A
- ▽ FFL-A 93.953 m
L28
- ▽ FFL-A 90.600 m
L27
- ▽ FFL-A 87.600 m
L26
- ▽ FFL_A 84.600 m
L25
- ▽ FFL-A 81.600 m
L24
- ▽ FFL-A 78.600 m
L23
- ▽ FFL 75.600 m
L22
- ▽ FFL 72.600 m
L21
- ▽ FFL 69.600 m
L20
- ▽ FFL 66.600 m
L19
- ▽ FFL 63.600 m
L18
- ▽ FFL 60.600 m
L17
- ▽ FFL 57.600 m
L16
- ▽ FFL 54.600 m
L15
- ▽ FFL 51.600 m
L14
- ▽ FFL-A 48.600 m
L13
- ▽ FFL-A 45.600 m
L12
- ▽ FFL-A 42.600 m
L11
- ▽ FFL-A 39.600 m
L10
- ▽ FFL-A 36.600 m
L09
- ▽ FFL-A 33.600 m
L08
- ▽ FFL-A 30.600 m
L07
- ▽ FFL-A 27.600 m
L06
- ▽ FFL-A 24.600 m
L05
- ▽ FFL-A 21.600 m
L04
- ▽ FFL-A 18.600 m
L03
- ▽ FFL-A 15.600 m
L02
- ▽ FFL A 12.600 m
L01
- ▽ FFL-B2 9.600 m
Mezz Block
- ▽ FFL 5.200 m
L00 -Ground Floor, Block B

Rev.	Date	Drawn	Details of Issue / Revision
Issues & Revisions			



Dartry Mills,
Dartry Road
Dublin 6,
D06 Y0E3
T: +353 (0)1 498 7000
W: www.reddyarchitecture.com
E: info@reddyarchitecture.com

Client Details:
 Ruirside Developments Ltd

Project Details:
 Parkgate St
 42a Parkgate St, Dublin 8

Drawing Title:
 Application 01 - Proposed Section BA+B2 5-5

Job No. P24-216D	Sheet Size: A1_Landscape	Scale @A1: As indicated
Issue Date: 20.03.2026	Drawn By: RAU	Reviewed By: PK

Status: S0	Purpose of Issue: Planning Permission
Project - System - Spatial Zone - Level - Type - Originator - Role - Number	
PGS-02-SW-ZZZ-DR-RAU-AR-3003	